


**Rochester Public
Schools**



**Century High School
Main Floor Plan**

NOT TO SCALE QUOTE NUMBER		5244
Date	5/16/2014	AP110
Drawn By	Author	
3/30/2017 11:36:21 AM		

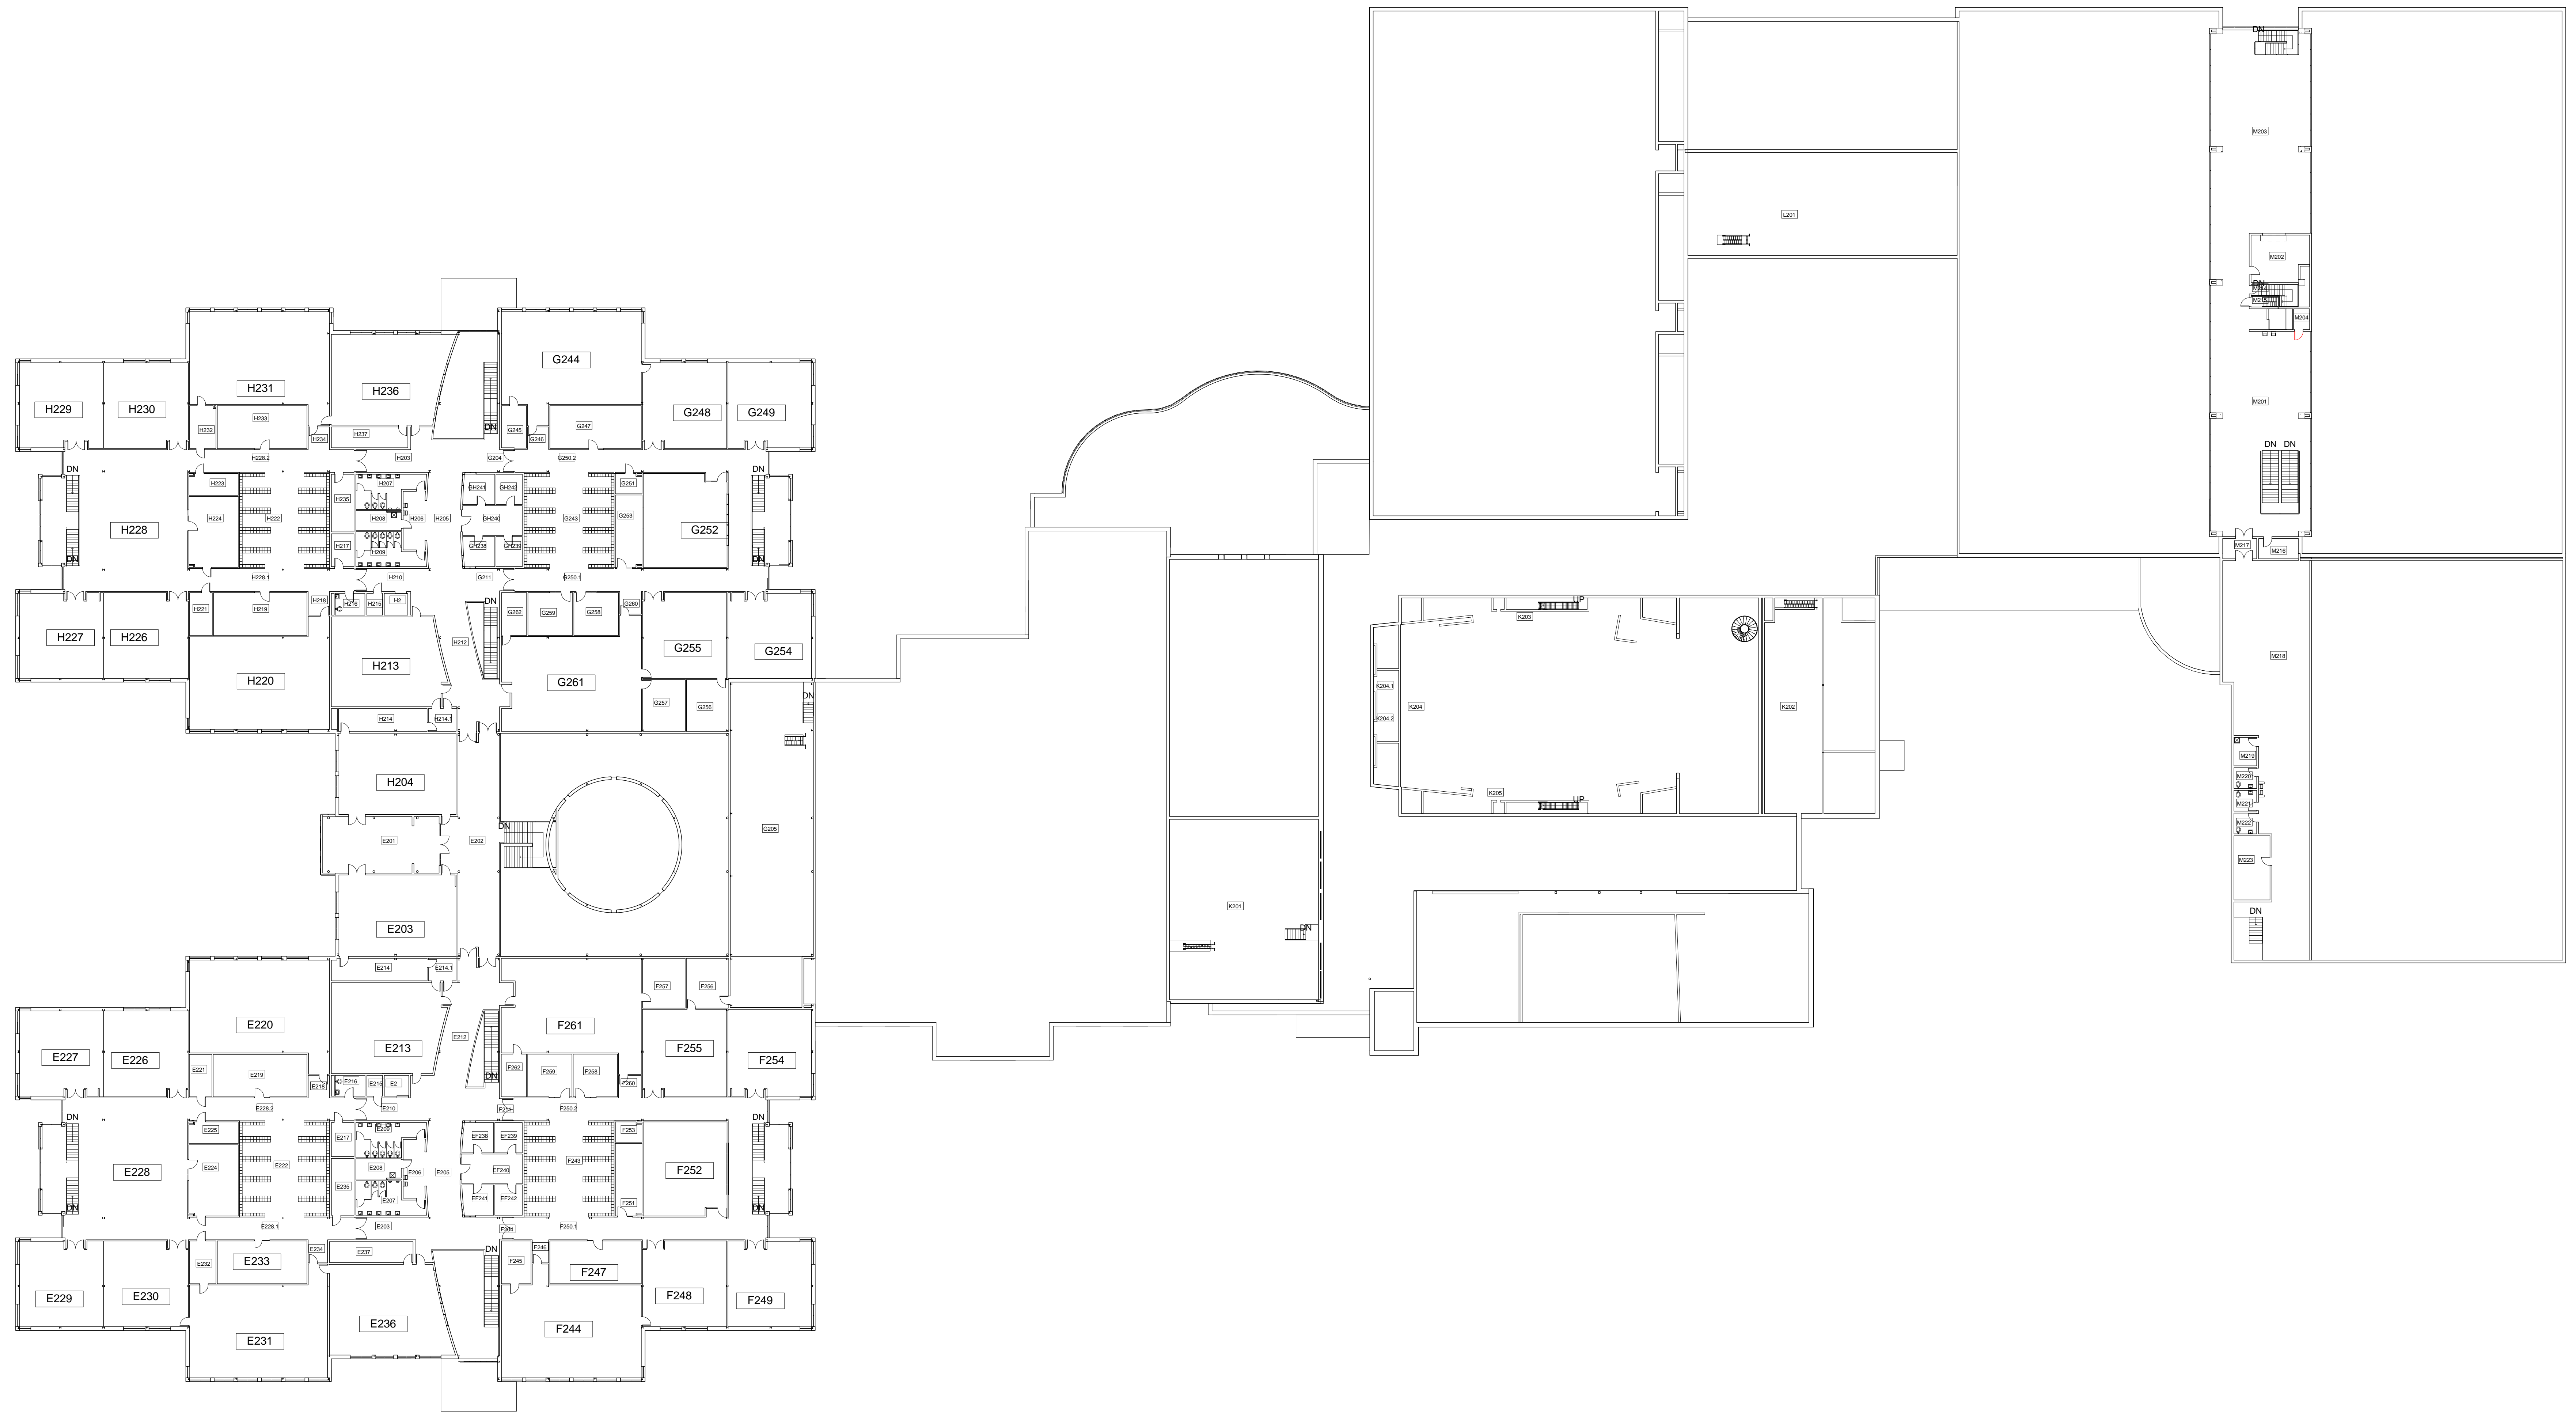

**Rochester Public
Schools**



**Century High School
Second Floor Plan**

NOT TO SCALE		5244
QUOTE NUMBER		
Date	5/16/2014	AP120
Drawn By	Author	
3/30/2017 11:36:25 AM		