


# TV Elementary School

2633 Tusky Valley Road NE  
Zoarville, Ohio 44656


COMPOSITE PLAN  
SCALE: 1/16" = 1'-0"

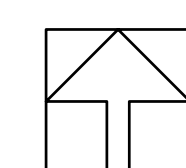

NO.	DATE	BY	DESCRIPTION

DRAWN BY:  
CHECKED BY:  
DATE: NOVEMBER 4, 2022

TUSCARAWAS VALLEY MS CONVERSION TO PK-6 SCHOOL  
TUSCARAWAS VALLEY LOCAL SCHOOL DISTRICT  
ZOARVILLE, OHIO 44656  
LESKO ASSOCIATES INC.  
ARCHITECTS CLEVELAND, OHIO 44145 PLANNERS

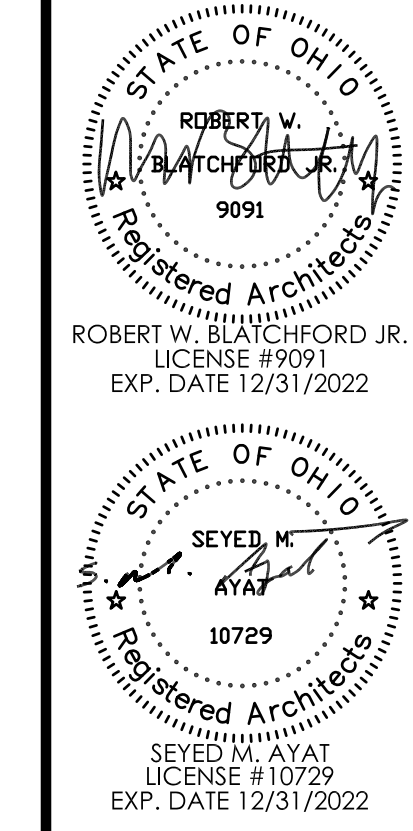

BID PACKAGES  
BIDDING DOCUMENTS

COMPOSITE PLAN

SHEET NO.  
**2.002**